

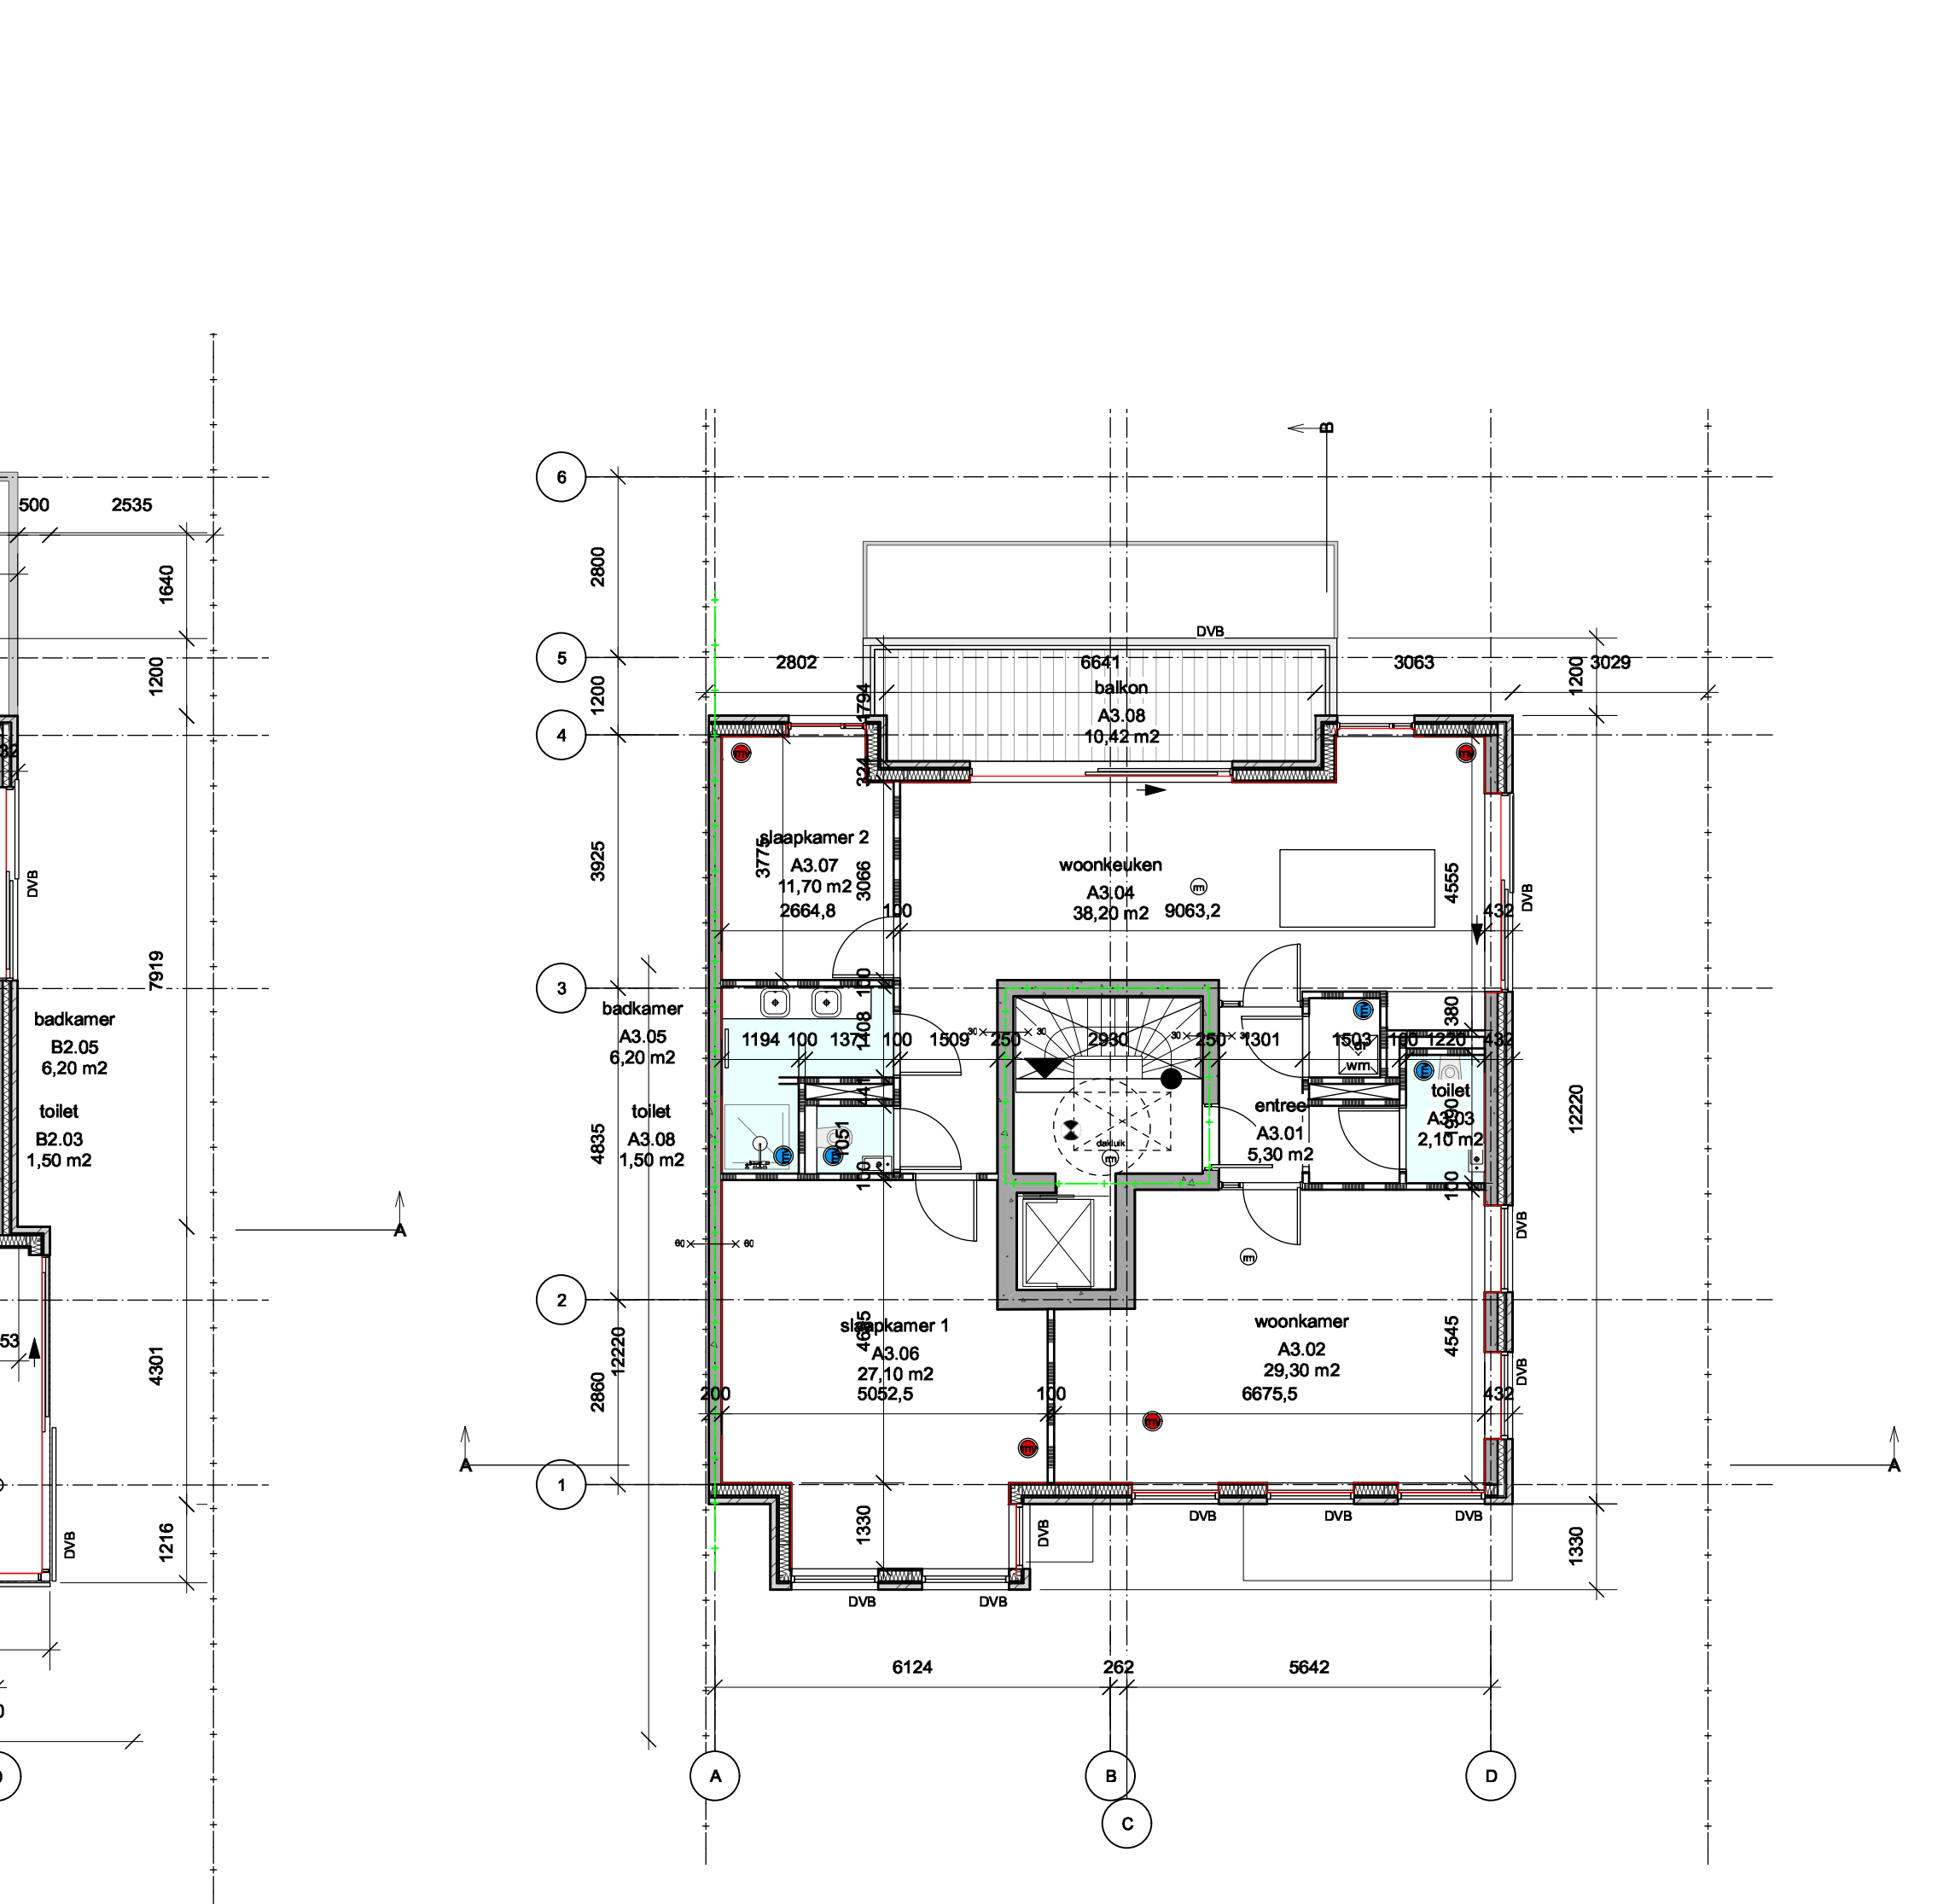


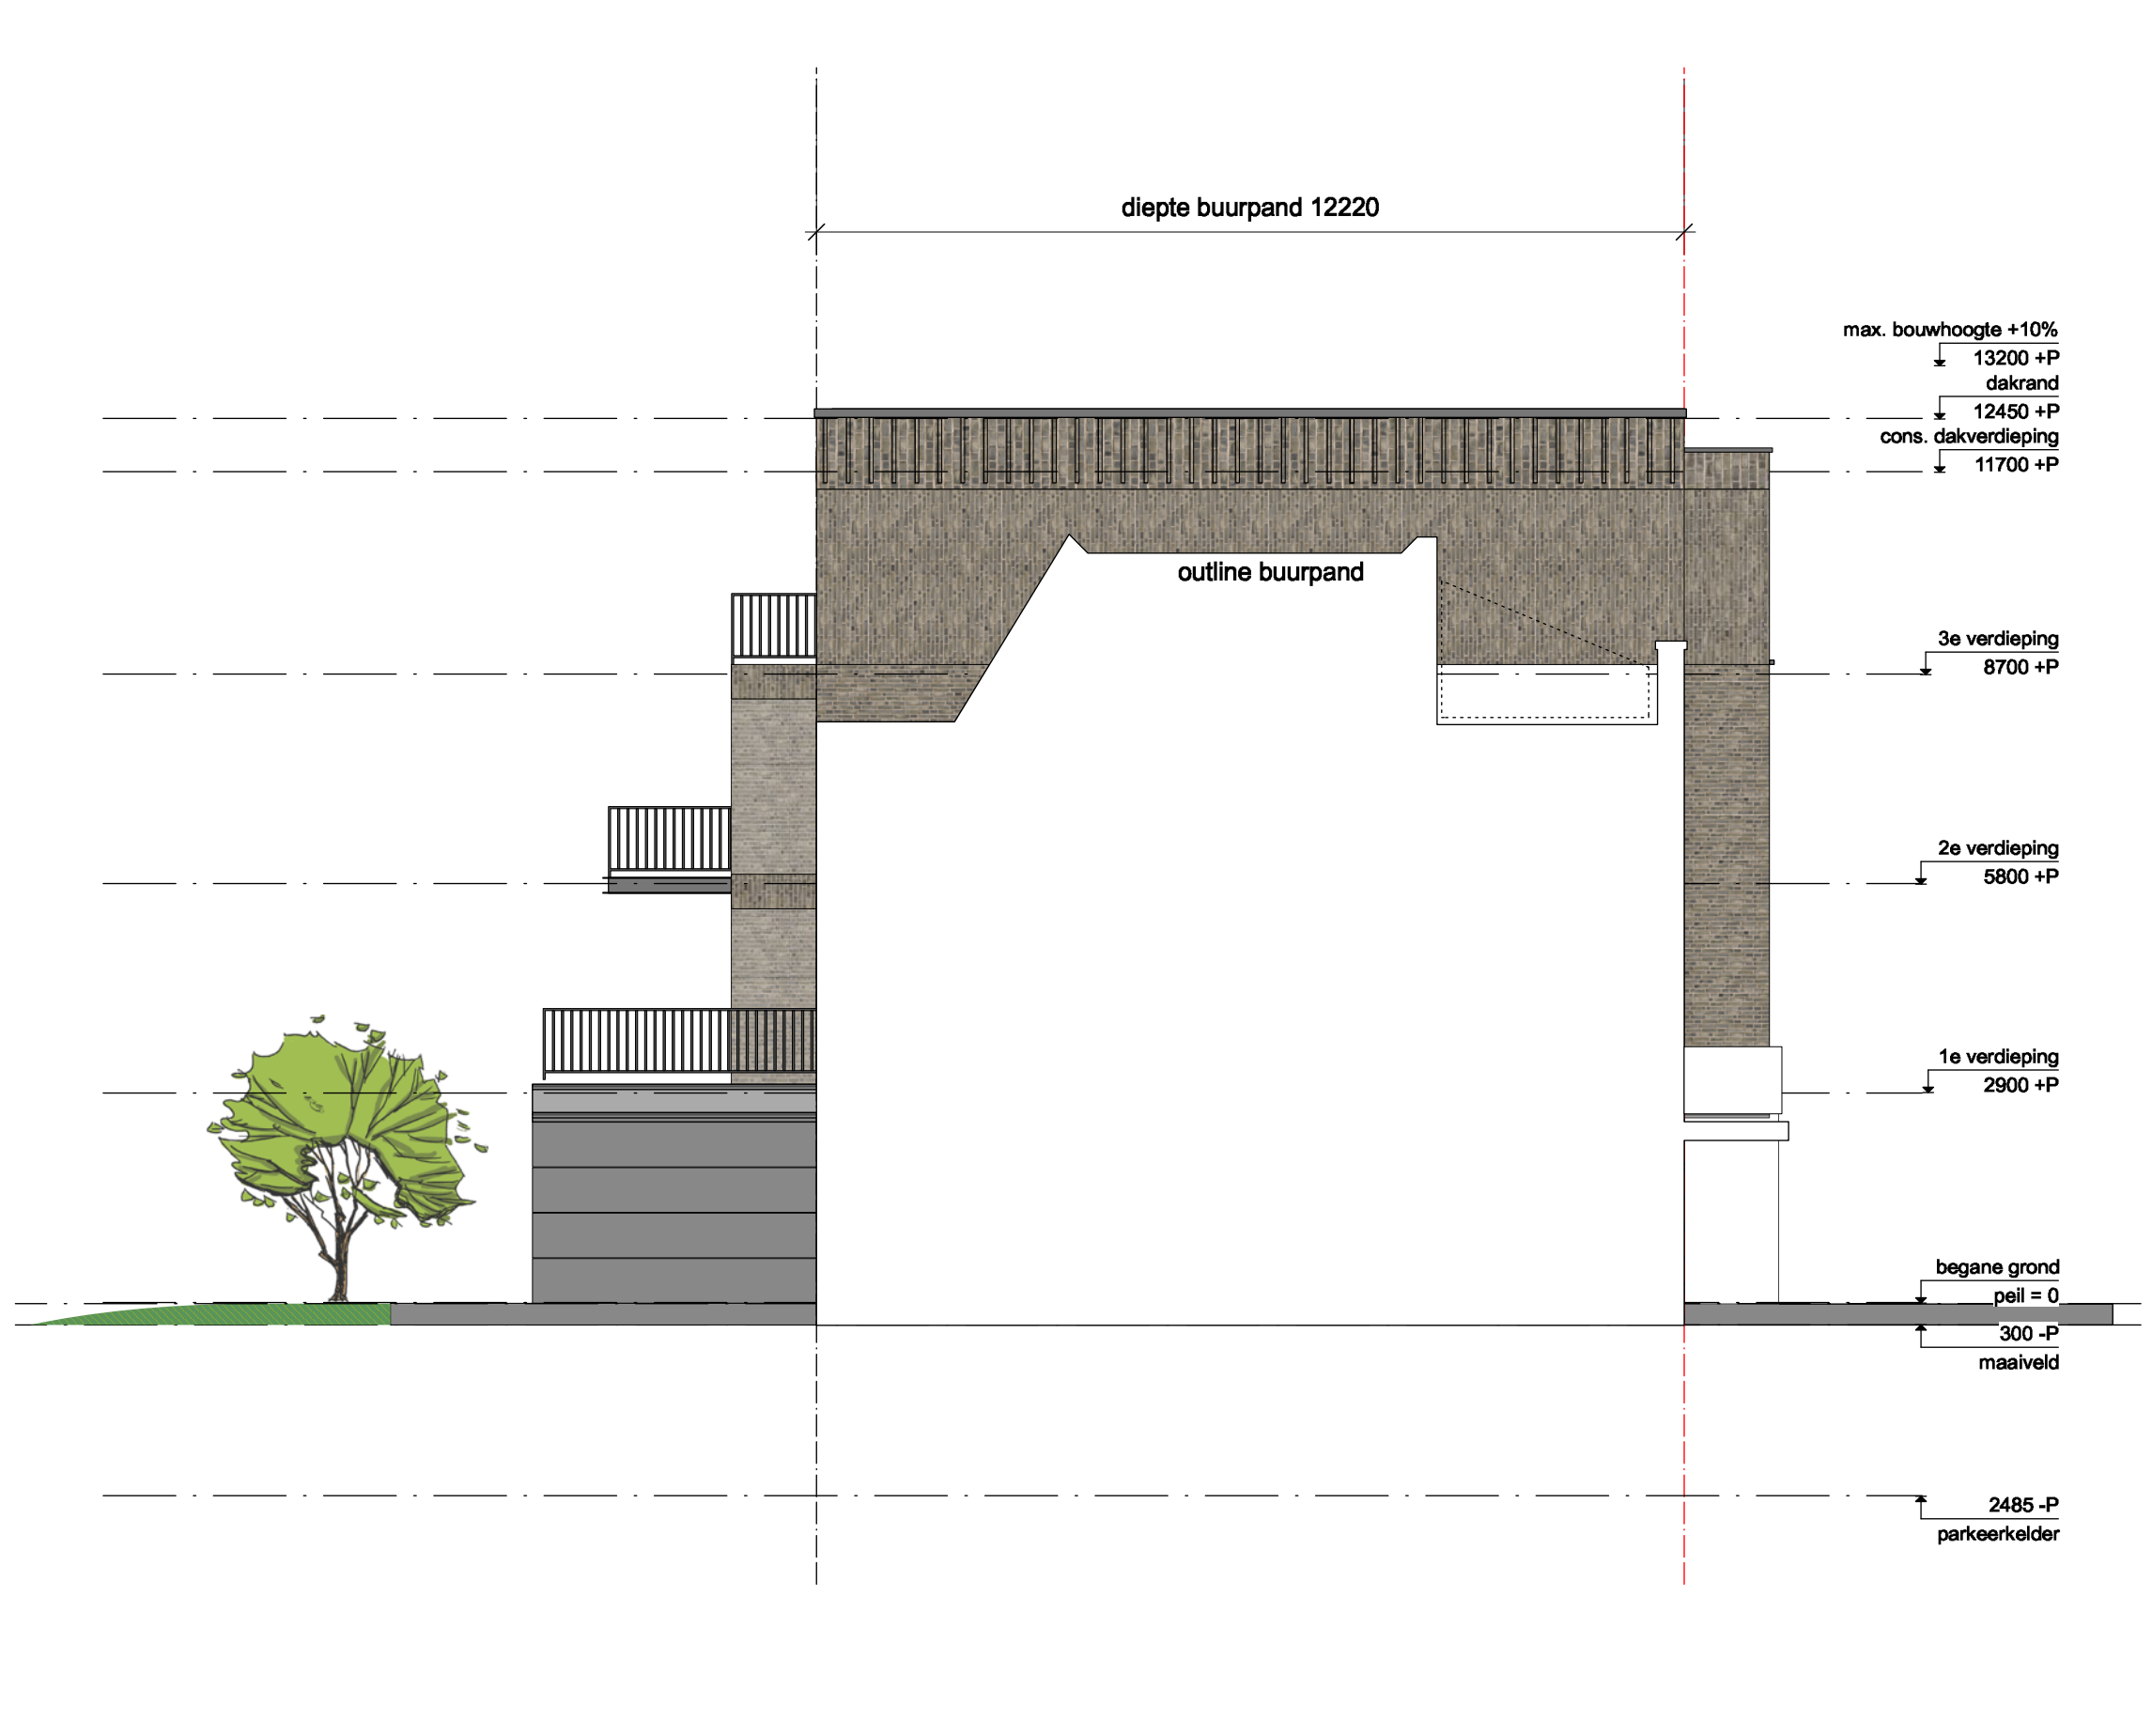

plattegrond 3e verdieping 1:100

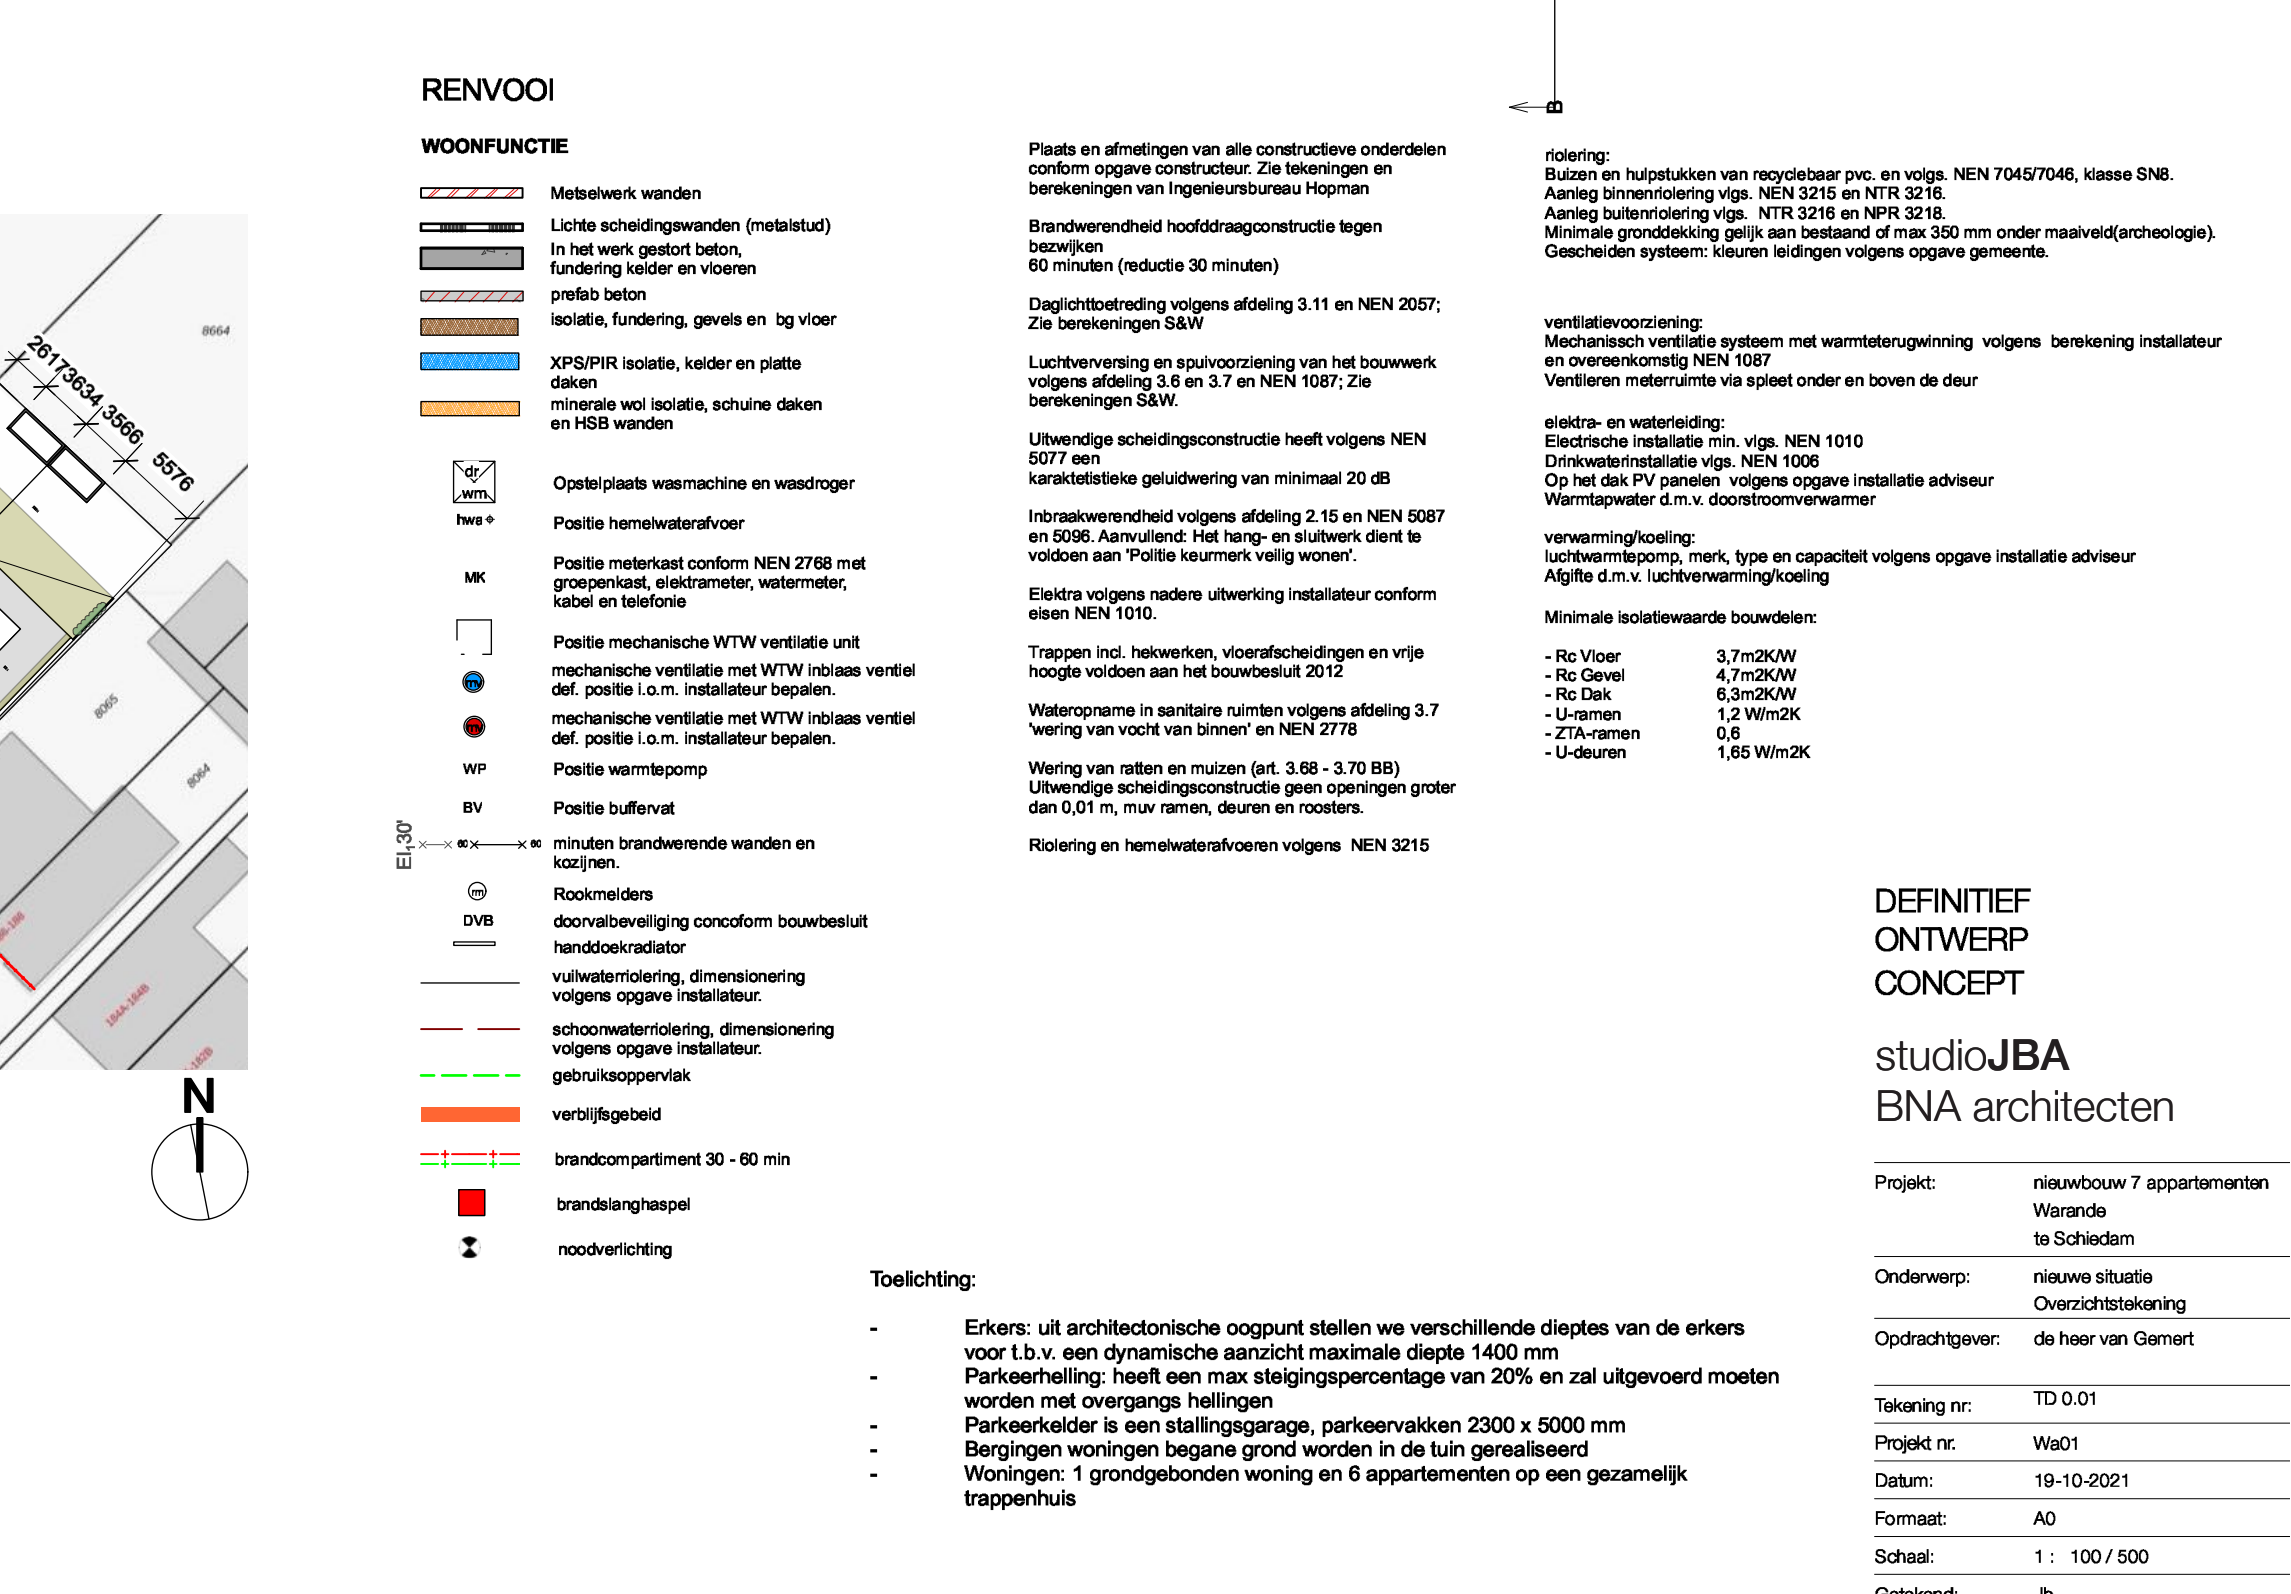

doorsnede B-B 1:100

[illegible]